





COTTAGE PLAN - B1  
FRONT ELEVATION  
3/16" = 1'-0"



COTTAGE PLAN - B1  
SIDE ELEVATION  
3/16" = 1'-0"

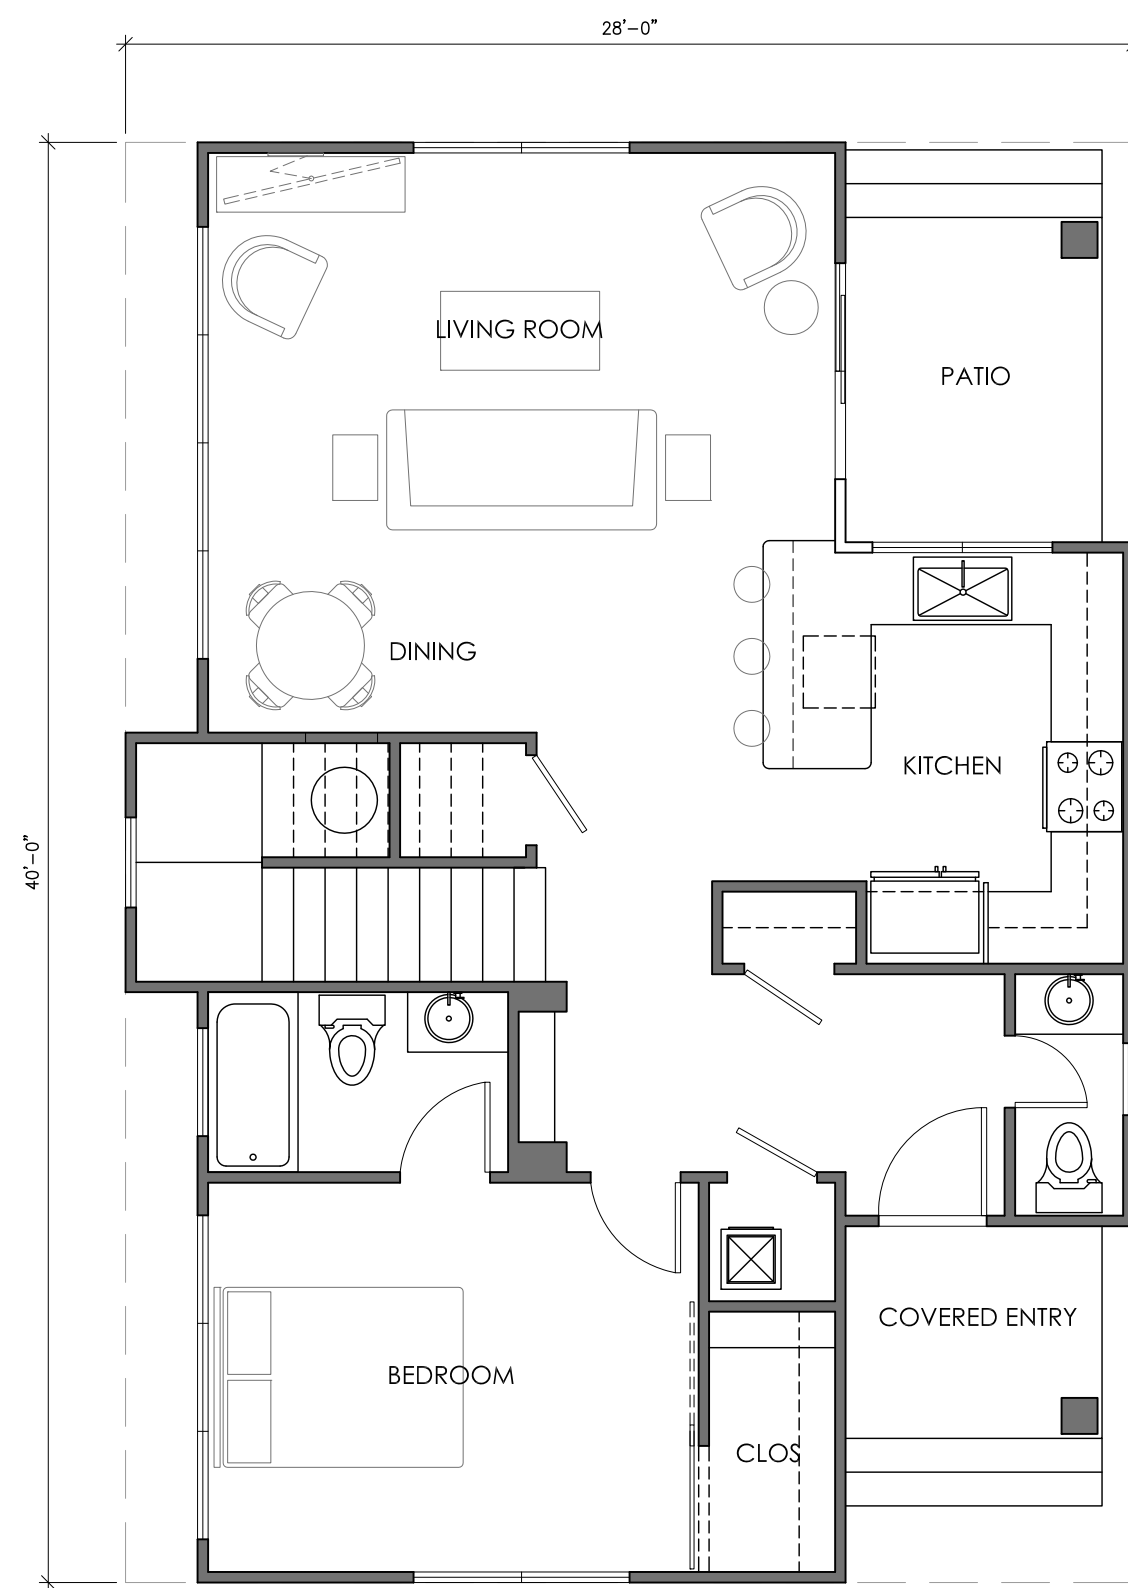

COTTAGE PLAN - B1  
MAIN LEVEL PLAN  
3/16" = 1'-0"

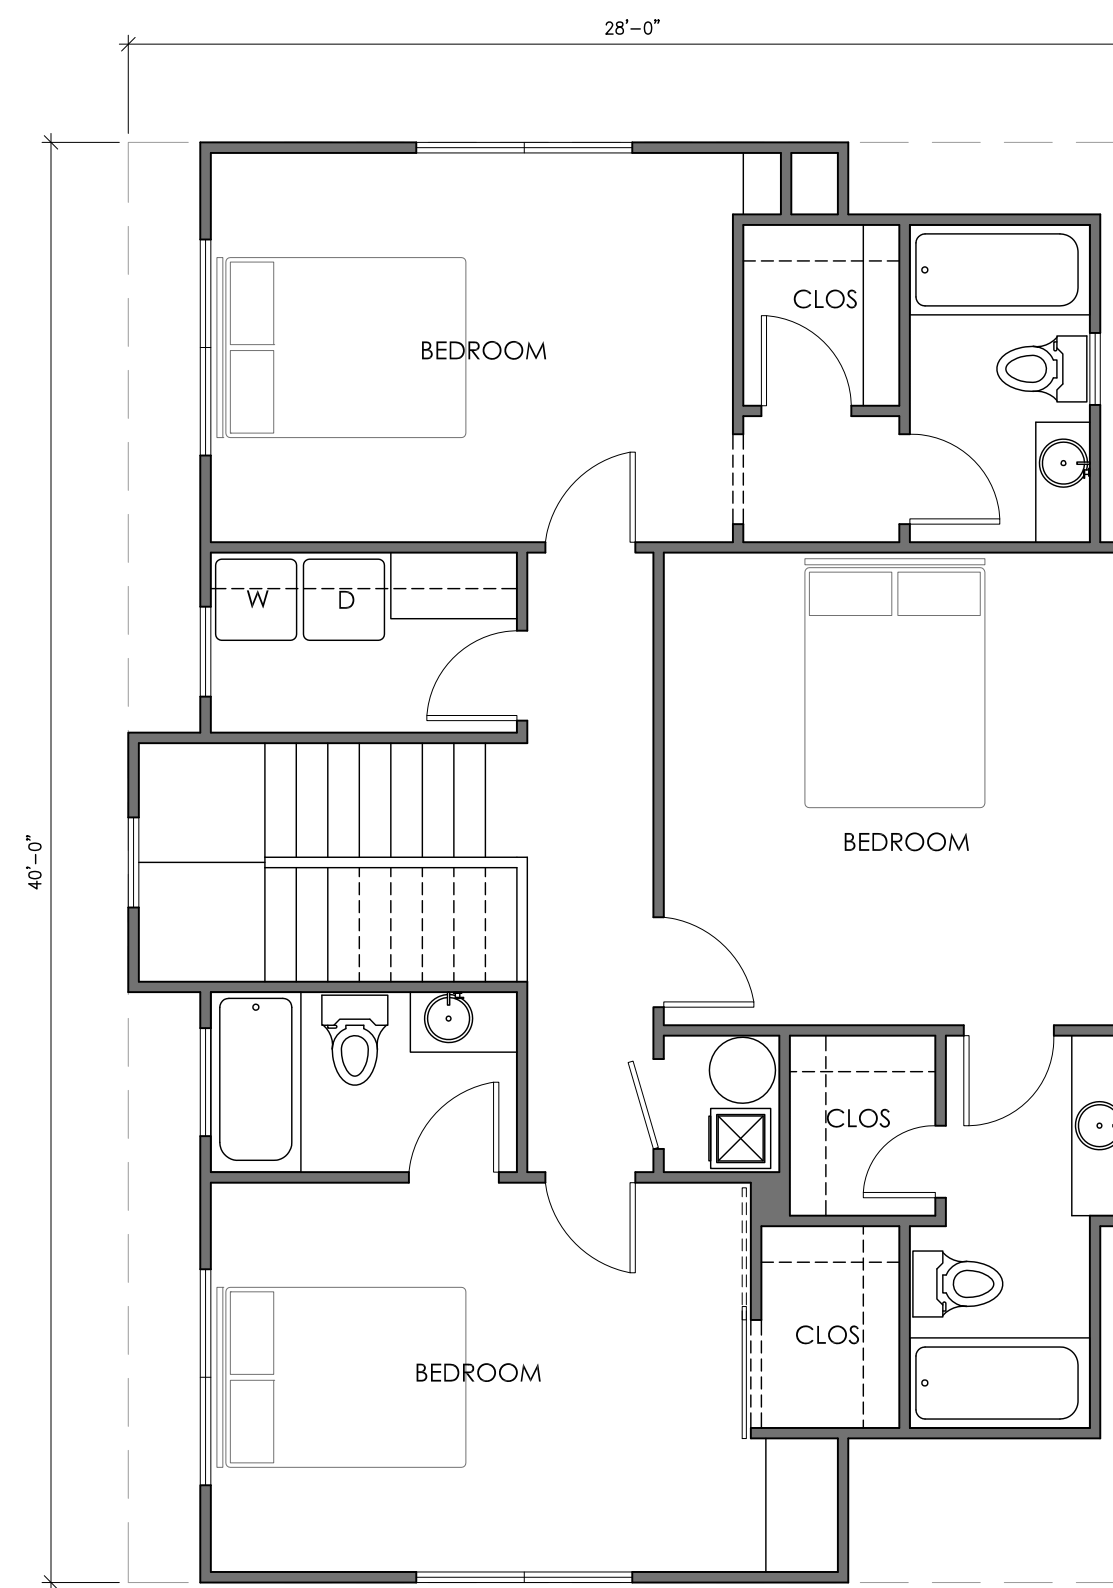

COTTAGE PLAN - B1  
UPPER LEVEL PLAN  
3/16" = 1'-0"