





COTTAGE PLAN - A1
FRONT ELEVATION
3/16" = 1'-0"



COTTAGE PLAN - A1
SIDE ELEVATION
3/16" = 1'-0"

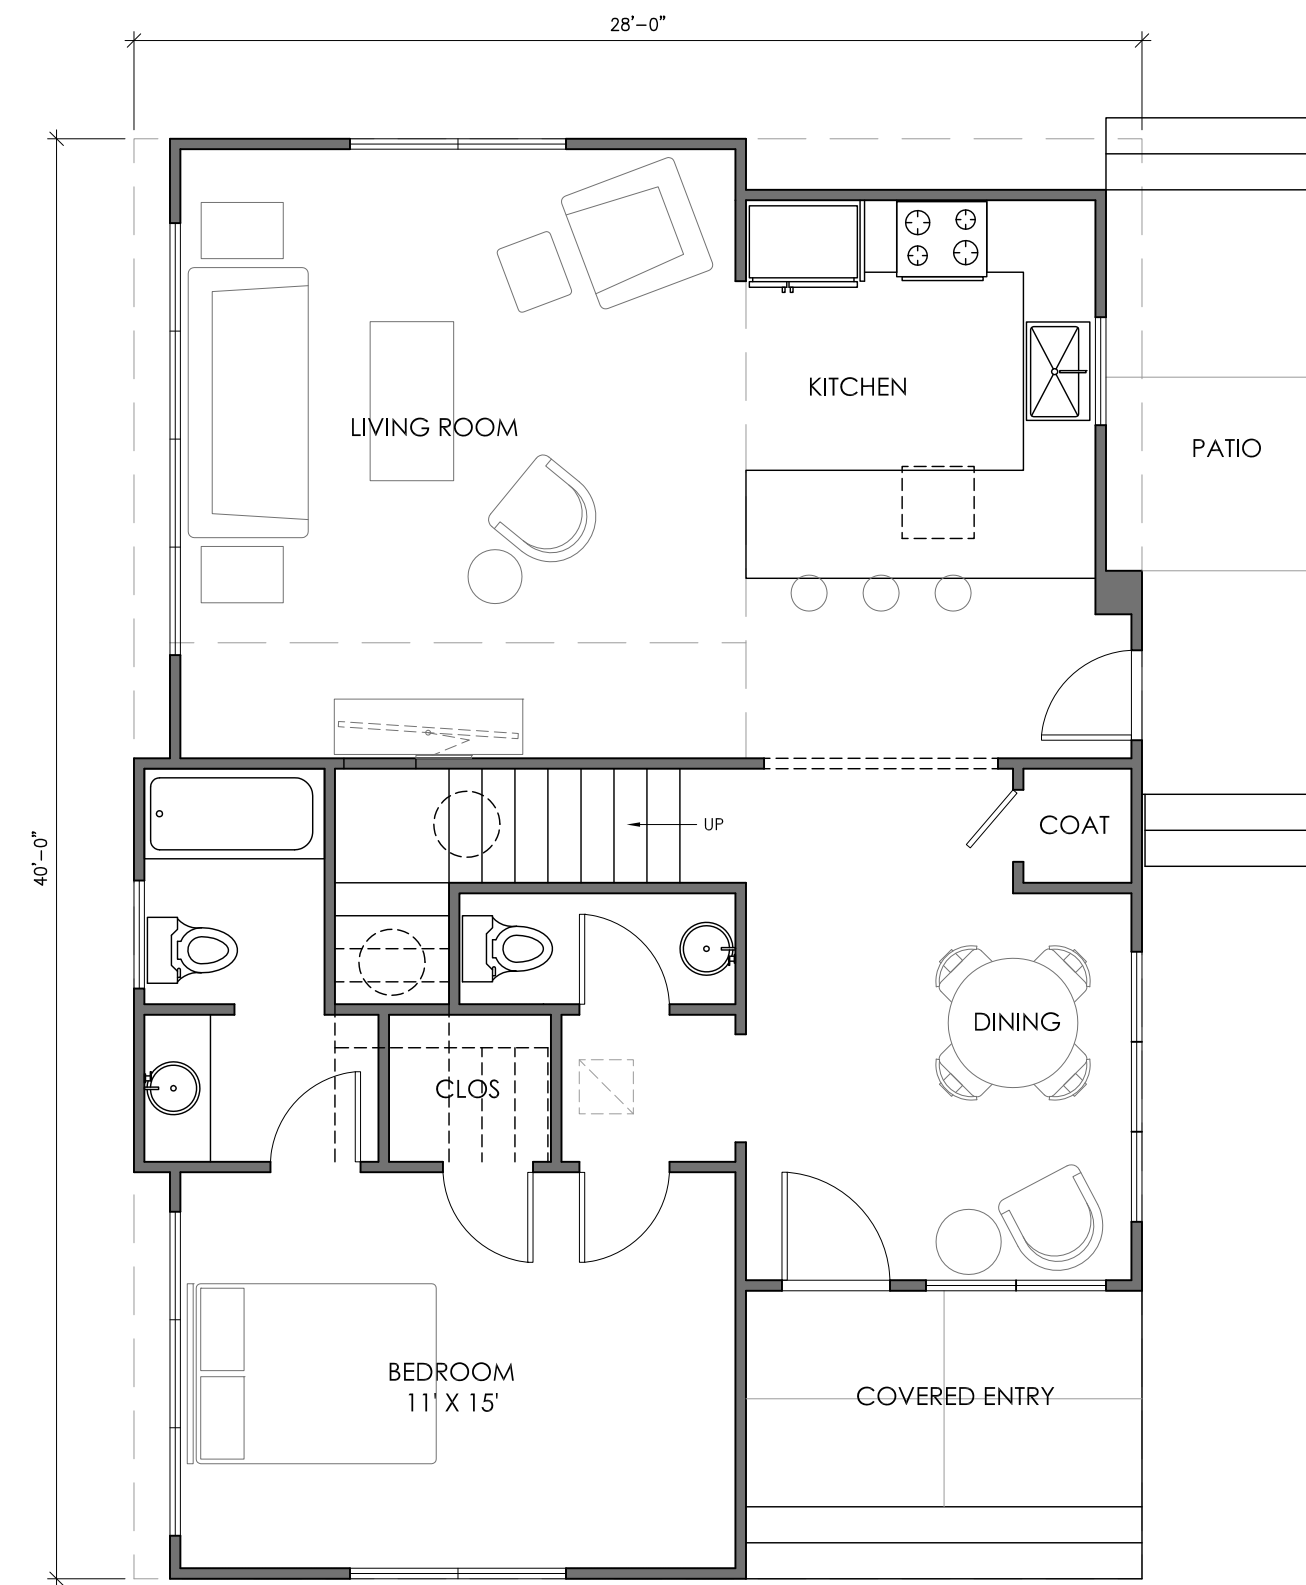

COTTAGE PLAN - A1
MAIN LEVEL PLAN
3/16" = 1'-0"

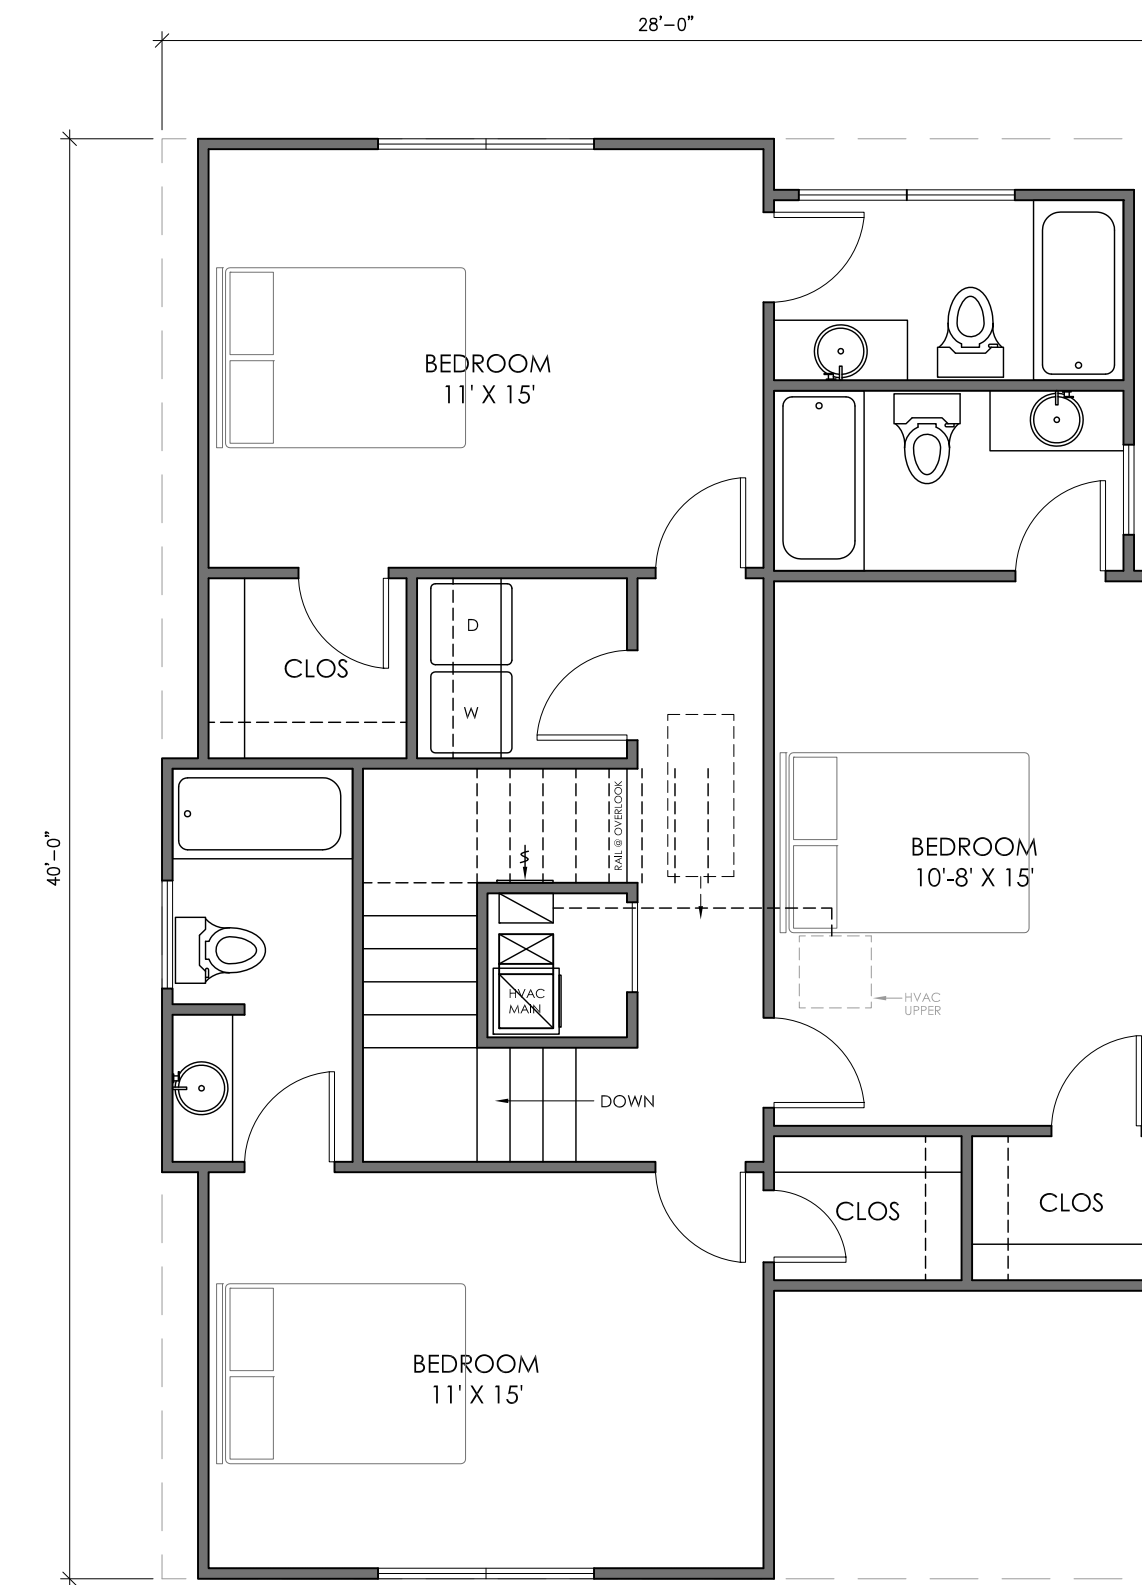

COTTAGE PLAN - A1
UPPER LEVEL PLAN
3/16" = 1'-0"