


Retreat of Clemson, SC Matrix 9.26.06

101 West Lane

Clemson, SC 29631

Bldg	Type	Unit	Elevation	Style	Sq. Footage
1	4 bed house w/bsmt	1107	E1.B	Poplar	2758
2	4 bed house w/bsmt	1106	E3.B	Blackwood	2914
3	4 bed house w/bsmt	1105	E2.B	Sycamore	2934
4	4 bed house w/bsmt	1104	E2.B	Sycamore	2934
5	4 bed house w/bsmt	1103	E4.B	Chestnut	2914
6	4 bed house w/bsmt	1102	E3.B	Blackwood	2914
7	4 bed house w/bsmt	1101	E4.B	Chestnut	2914
8	4 bed house w/bsmt	1100	E1.B	Poplar	2758
9	4 bed house w/bsmt	1000	E1.B	Poplar	2758
10	4 bed house w/bsmt	1001	E3.B	Blackwood	2914
11	4 bed house w/bsmt	1002	E4.B	Chestnut	2914
12	4 bed house w/bsmt	1003	E3.B	Blackwood	2914
13	4 bed house w/bsmt	1004	E1.B	Poplar	2758
14	4 bed house w/bsmt	1005	E1.B	Poplar	2758
15	4 bed house w/bsmt	1006	E1.B	Poplar	2758
16	4 bed house w/bsmt	1007	E4.B	Chestnut	2914
17	4 bed house	1012	E2	Sycamore	1827
18	4 bed house	1013	E3	Blackwood	1794
19	4 bed house	1014	E4	Chestnut	1794
20	4 bed house	1015	E1	Poplar	1720
21	4 bed house	1016	E1	Poplar	1720
22	4 bed house	1017	E2	Sycamore	1827
23	4 bed house	1018	E4	Chestnut	1794
24	4 bed house	1019	E4	Chestnut	1794
25	4 bed house	1215	E2	Sycamore	1827
26	4 bed house	1213	E3	Blackwood	1794
27	4 bed house	1211	E1	Poplar	1720
28	3 bed house	1209	E5	Hemlock	1472
29	3 bed house	1207	E2	Loblolly	1472
30	4 bed house	1205	E2	Sycamore	1827
31	4 bed house	1203	E4	Chestnut	1794
32	4 bed house	1201	E2	Sycamore	1827
33	4 bed house	1008	E3	Blackwood	1794
34	4 bed house	1009	E4	Chestnut	1794
35	4 bed house	1010	E2	Sycamore	1827
36	4 bed house	1011	E1	Poplar	1720
37	4 bed house	1200	E1	Poplar	1720
38	4 bed house	1202	E4	Chestnut	1794
39	4 bed house	1204	E4	Chestnut	1794
40	3 bed house	1206	E4	Cypress	1472
41	3 bed house	1208	E1	Spruce	1472
42	4 bed house	1210	E3	Blackwood	1794
43	4 bed house	1212	E3	Blackwood	1794
44	4 bed house	1214	E1	Poplar	1720
45	4 bed house	1118	E1	Poplar	1720
46	4 bed house	1117	E4	Chestnut	1794
47	4 bed house	1116	E4	Chestnut	1794
48	4 bed house	1115	E1	Poplar	1720
49	4 bed house	1114	E2	Sycamore	1827
50	4 bed house	1113	E2	Sycamore	1827
51	4 bed house	1112	E2	Sycamore	1827
52	4 bed house	1111	E4	Chestnut	1794
53	4 bed house	1110	E3	Blackwood	1794
54	4 bed house	1109	E3	Blackwood	1794
55	4 bed house	1108	E1	Poplar	1720

4 Bed House with Basement		
E1	Poplar	6
E2	Sycamore	2
E3	Blackwood	4
E4	Chestnut	4
Total Buildings		16
Total Units		16
4 Bed House		
E1	Poplar	9
E2	Sycamore	9
E3	Blackwood	7
E4	Chestnut	10
Total Buildings		35
Total Units		35
3 Bed House		
E1	Spruce	1
E2	Loblolly	1
E4	Cypress	1
E5	Hemlock	1
Total Buildings		4
Total Units		4
Total Buildings		55
Total Units		55
Total Bedrooms		216

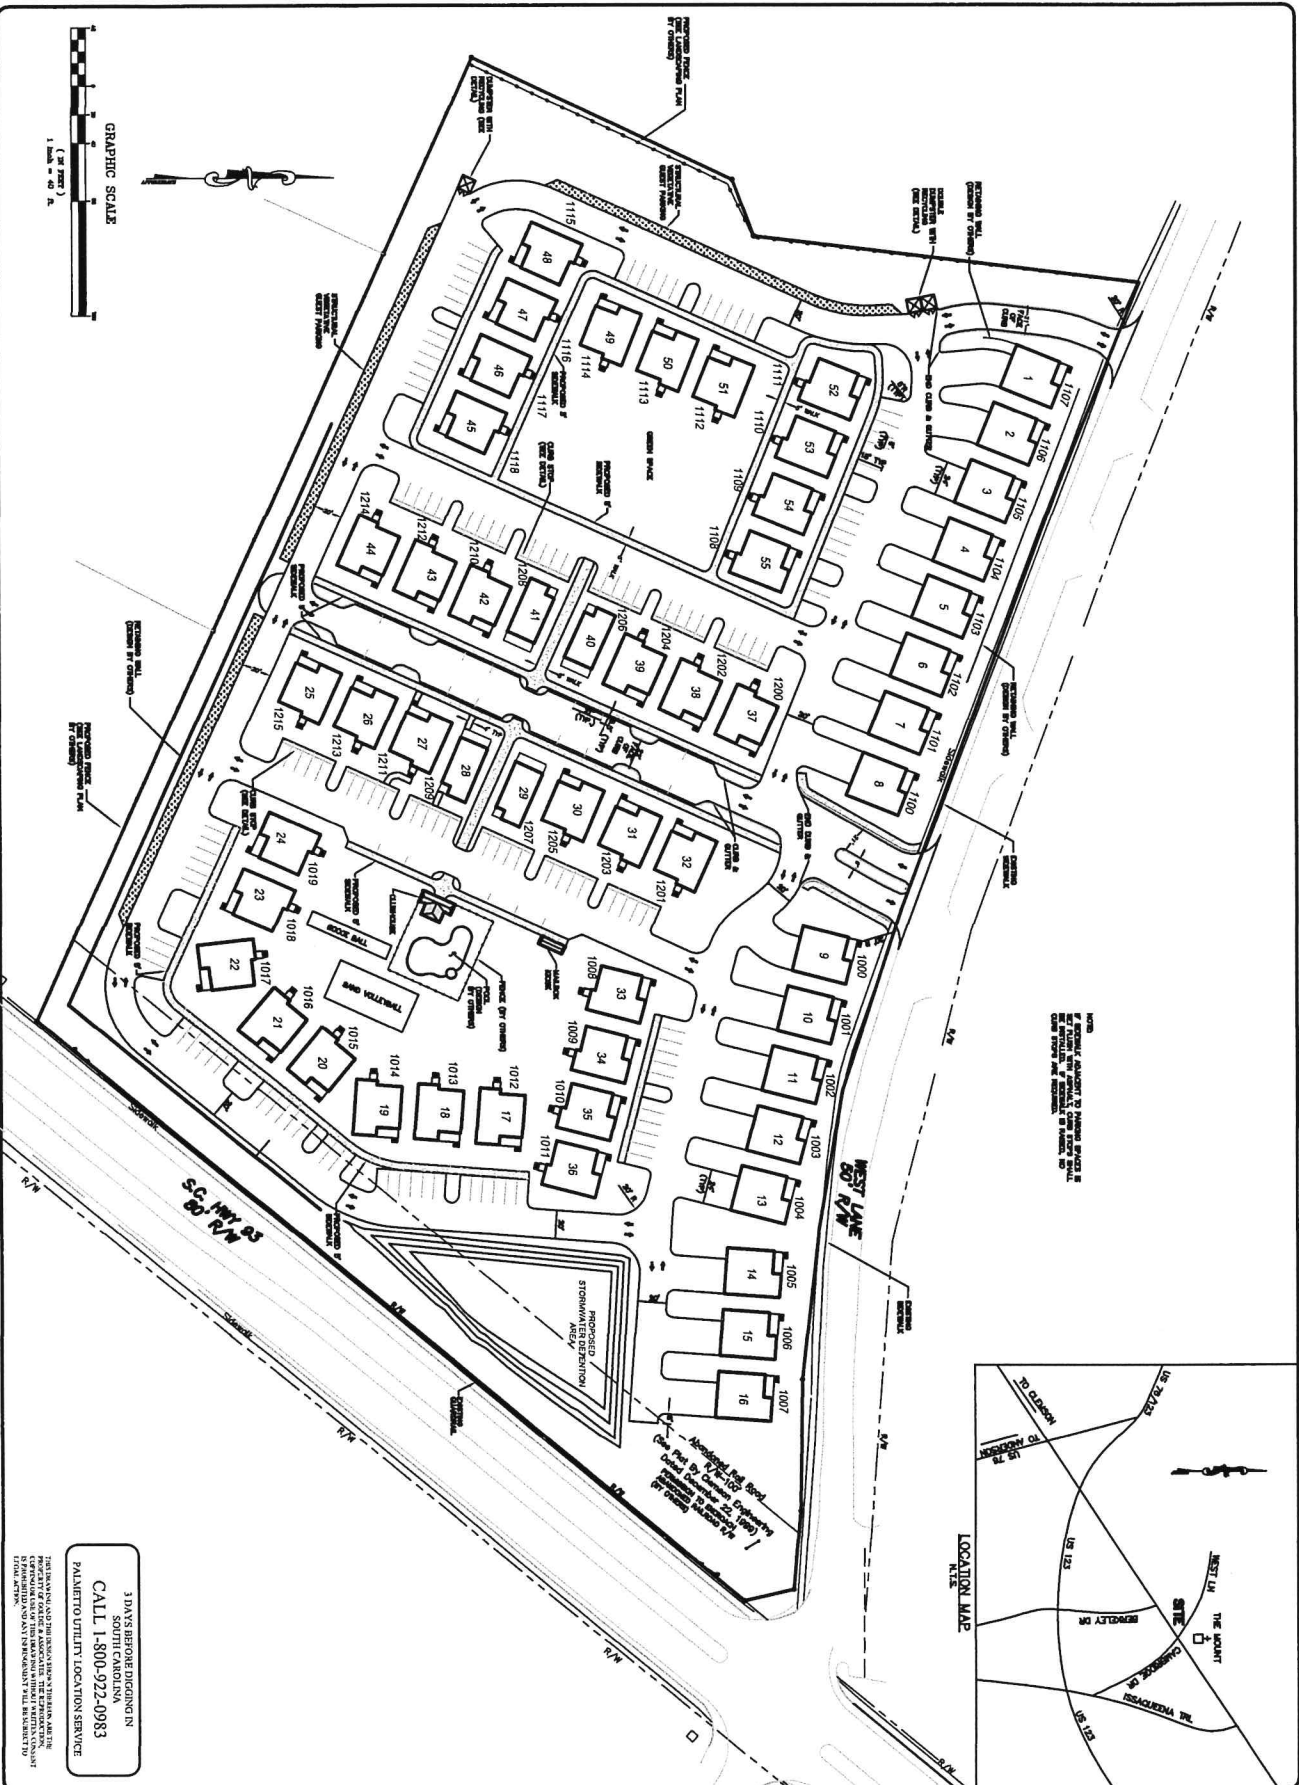

FILE NO.	1125.1
SHEET NO.	3
OF	11

NO.	DATE	DESCRIPTION	BY:
A	6/15/06	RELEASE FOR REVIEW	JWW
B	6/29/06	REVISED PER OWNER COMMENTS	JWW
C	7/26/06	REVISED PER DHEC COMMENTS	JWW
D	7/27/06	REVISED PER CITY OF CLEMSON COMMENTS	JWW

ENGINEER'S STAMP

GOLDIE & ASSOCIATES
ARCHITECTURAL, ENVIRONMENTAL, AND LANDSCAPE ARCHITECTURE
210 W. NORTH SECOND STREET
DURHAM, SOUTH CAROLINA 29714
PHONE: (843) 852-8194
FAX: (843) 852-0251
1572 ZION CHURCH ROAD
MARTINELL, GEORGIA 30043
PHONE: (770) 344-0743
WWW.GOLDIEANDASSOCIATES.COM